
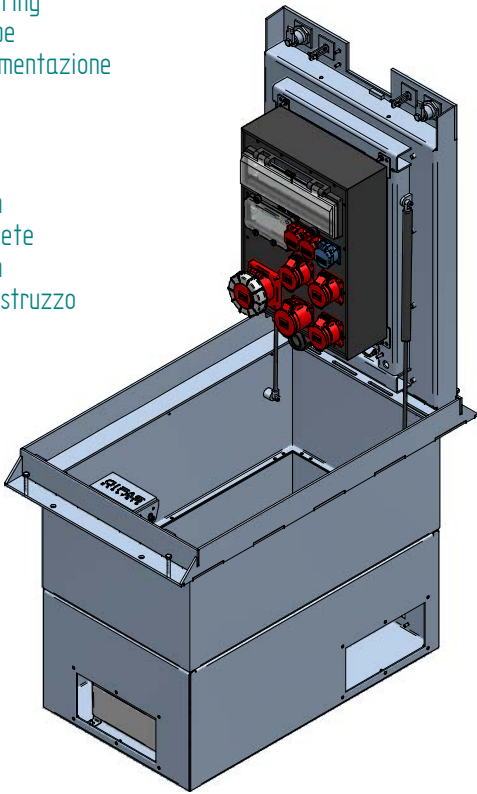


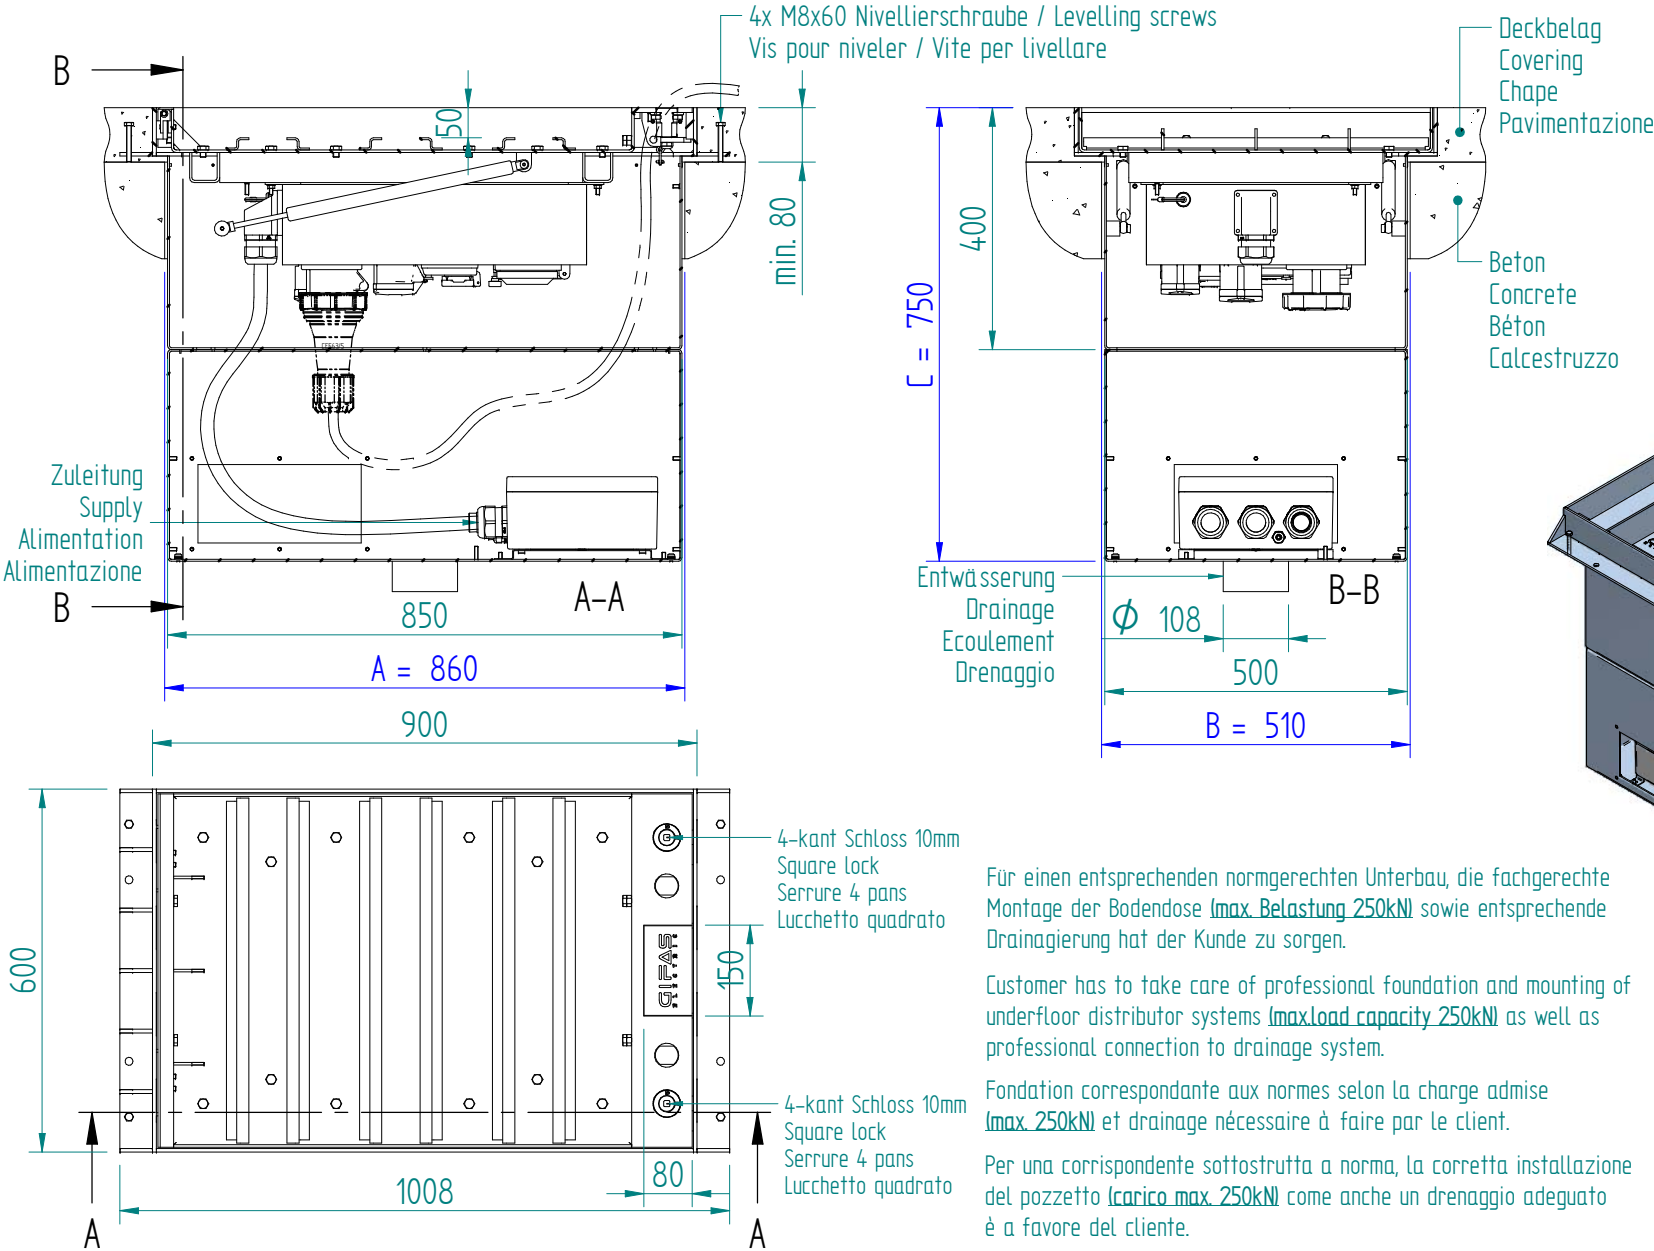

Für einen entsprechenden normgerechten Unterbau, die fachgerechte Montage der Bodendose (max. Belastung 250kN) sowie entsprechende Drainagierung hat der Kunde zu sorgen.

Customer has to take care of professional foundation and mounting of underfloor distributor systems (max.load capacity 250kN) as well as professional connection to drainage system.

Fondation correspondante aux normes selon la charge admise (max. 250kN) et drainage nécessaire à faire par le client.

Per una corrispondente sottostruttura a norma, la corretta installazione del pozzetto (carico max. 250kN) come anche un drenaggio adeguato è a favore del cliente.

227017 KSV 7800 BG Campetto XL
226597 Poly 2525 BG Anschlussdose

A x B x C Aussparungsmasse
Dim. of Recess
Dim. maçonnerie
Dimensioni d'incasso

GIFAS-ELECTRIC GmbH

Dietrichstrasse 2 - CH-9424 Rheineck

+41 71 886 44 44

+41 71 886 44 44

info@gifas.ch

www.gifas.ch

Unterflurelektrant
Campetto XL C250 KSV 7800

Art.-Nr. : 227027

01.09.2025	Blatt 1/1
beku	