


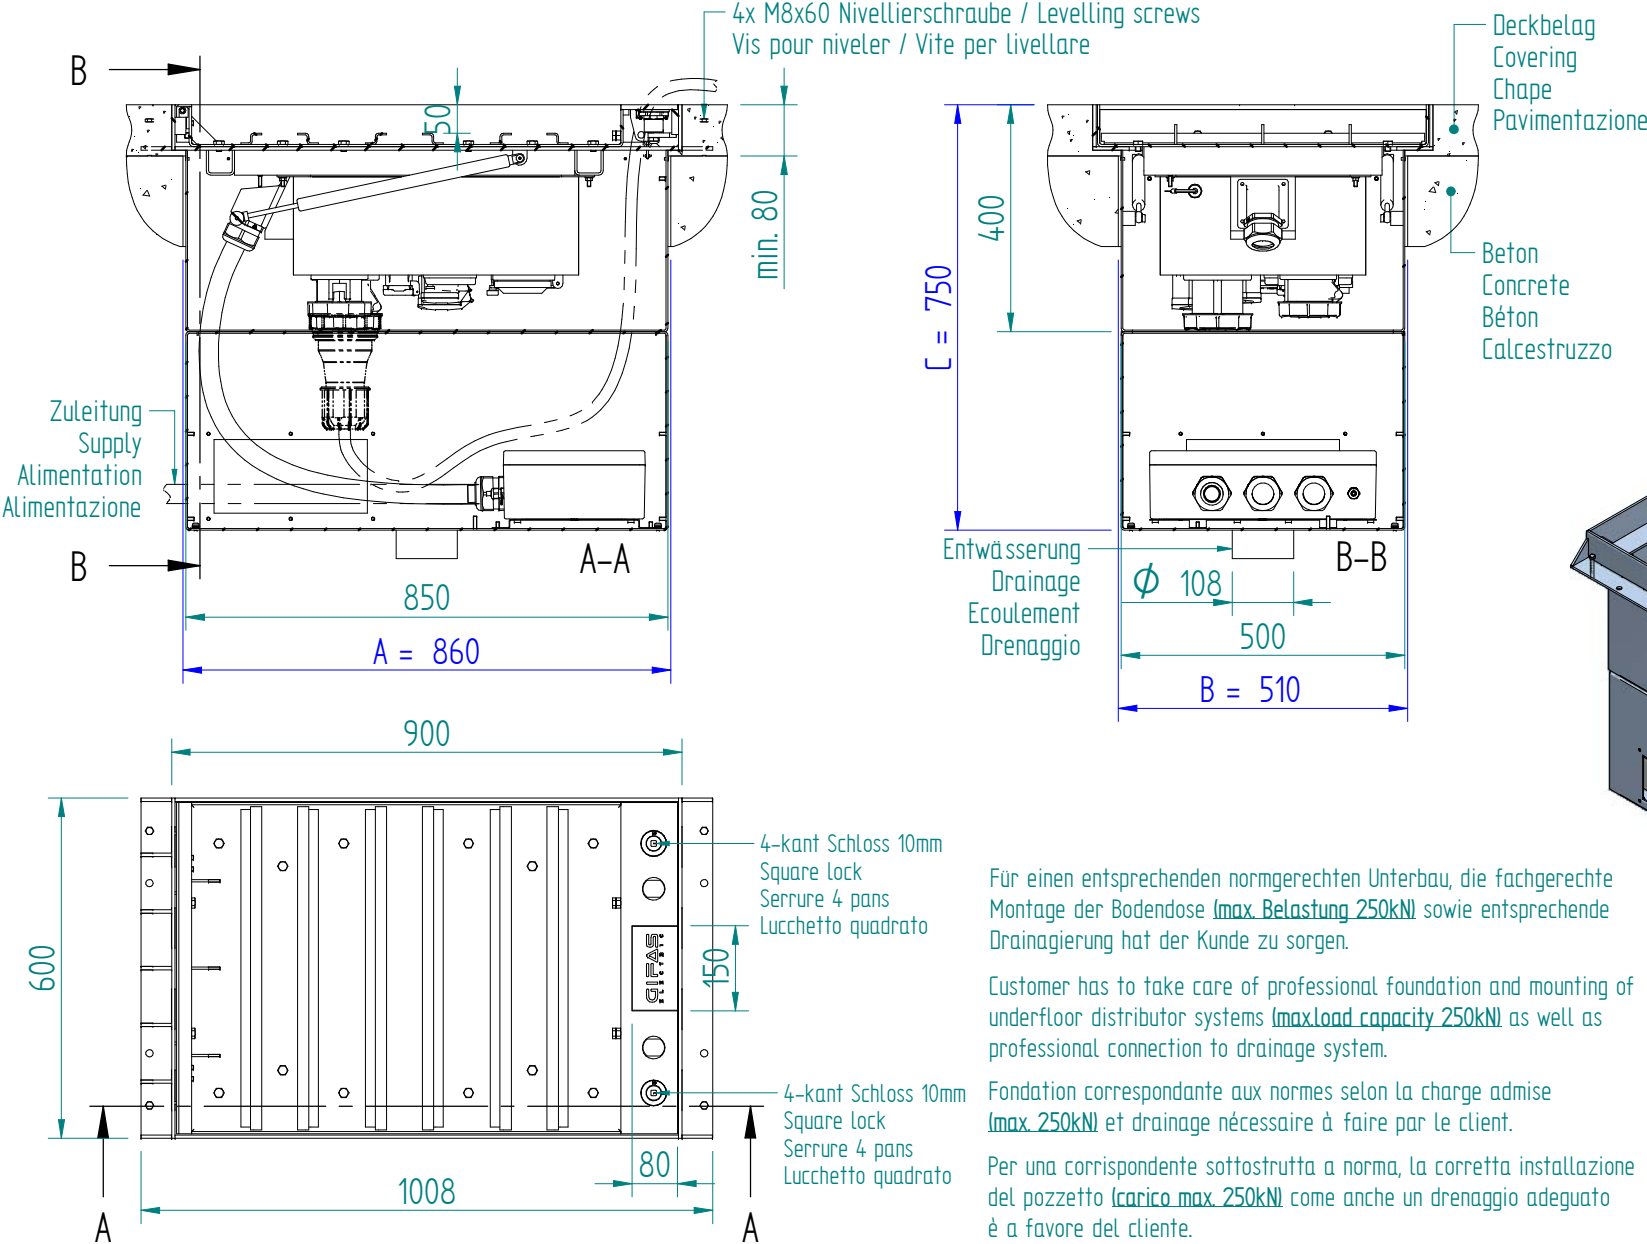

Für einen entsprechenden normgerechten Unterbau, die fachgerechte Montage der Bodendose (max. Belastung 250kN) sowie entsprechende Drainagierung hat der Kunde zu sorgen.

Customer has to take care of professional foundation and mounting of underfloor distributor systems (max. load capacity 250kN) as well as professional connection to drainage system.

Fondation correspondante aux normes selon la charge admise (max. 250kN) et drainage nécessaire à faire par le client.

Per una corrispondente sottostruttura a norma, la corretta installazione del pozzetto (carico max. 250kN) come anche un drenaggio adeguato è a favore del cliente.

227018 KSV 7900 BG Campetto XL
221044 Poly 4025 BG Anschlussdose

A x B x C Aussparungsmasse
Dim. of Recess
Dim. maçonnerie
Dimensioni d'incasso

GIFAS-ELECTRIC GmbH
Dietrichstrasse 2 - CH-9424 Rheineck
+41 71 886 44 44 | info@gifas.ch
+41 71 886 44 44 | www.gifas.ch

Unterflurelektrant Campetto XL C250 KSV 7900		Art.-Nr. : 227028	
		01.09.2025	Blatt 1/1 beku